


PLAN VIEW
LOUVRES INSIDE REVEAL

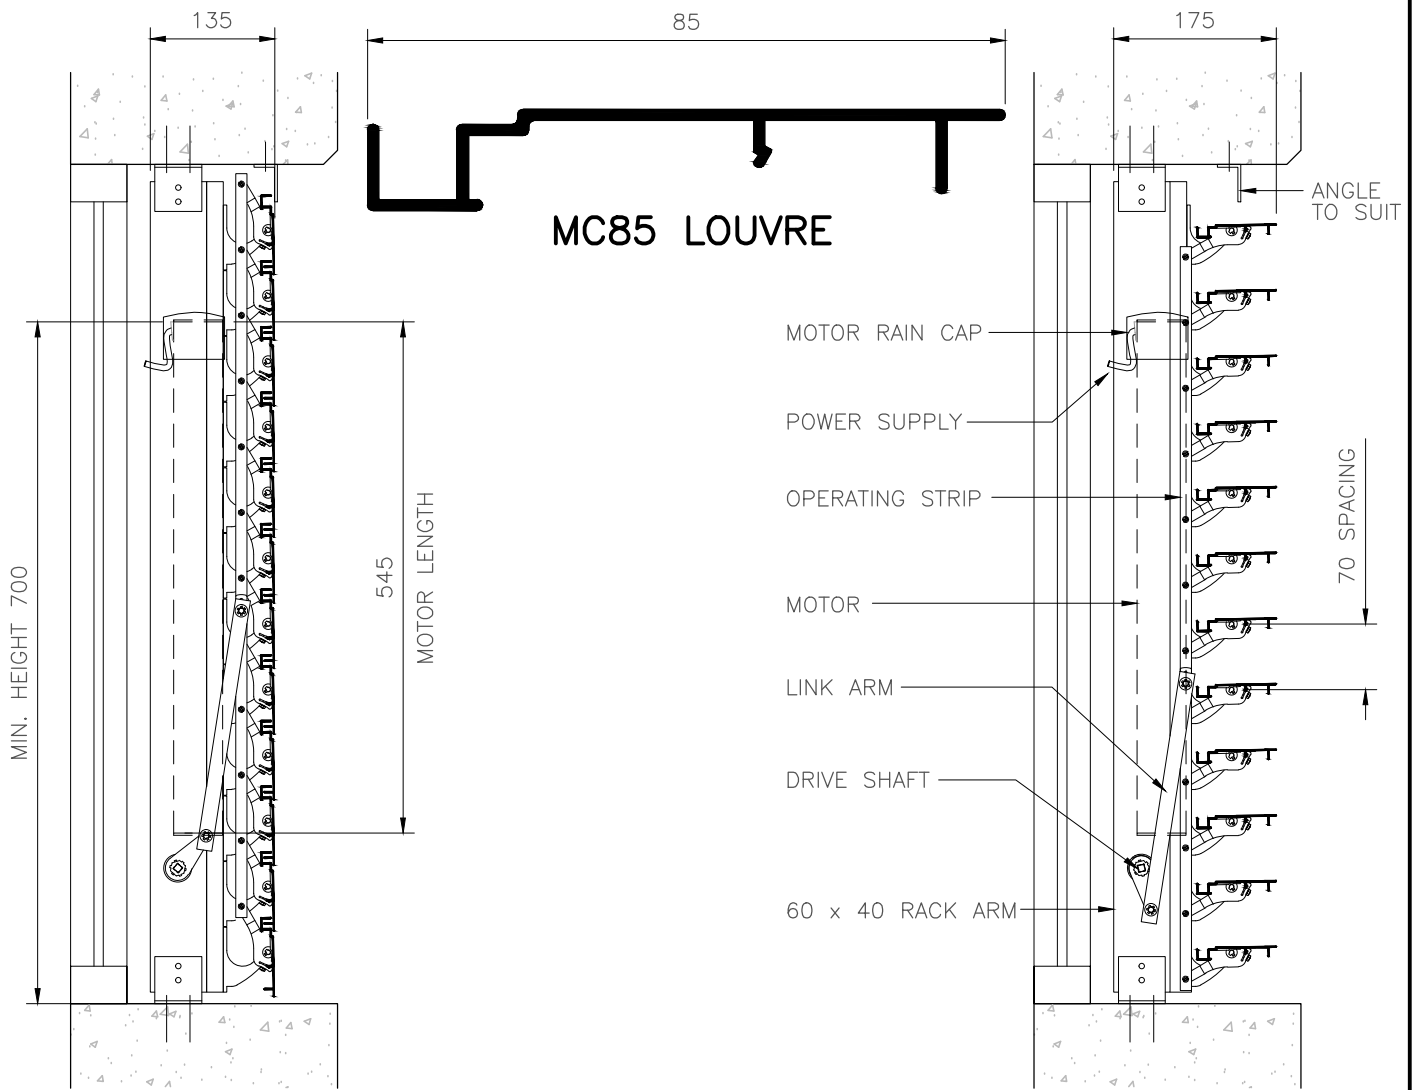

SIDE VIEW
(LOUVRES CLOSED)

SIDE VIEW
(LOUVRES OPEN)

FIXING BRACKETS AND FIXINGS VARY ACCORDING TO LOCATION AND WIND LOADS

**MC85 MAXIM CONTINUOUS LOUVRES
MOTORISED – REVEAL FIXED**

www.maximlouvres.com.au

maxim
louvres

DWG No.: MC85 MOTOR RF
DWG DATE: 02-April-2020